


Centre for Distance and Online Education
(Previously known as Directorate of Distance Education)
DEVI AHILYA VISHWAVIDYALAYA INDORE, MP

Details of Built up area

Build-up Area Type	Minimum Built up area required as per Regulations	Built-Up Area available(Carpet Area Sq. ft)	Difference	Compliance or Not
Academic	7500	10384	2884	Yes
Administrative	1500	2040	540	Yes
Academic support such as Library, Reading Room, Computer Centre, Information and Communication technology labs, Video and Audio Labs etc.	4500	10720	6220	Yes
Amenities or other support facilities(Excluding toilets)	1500	2059	559	Yes
Total built-up area for ODL activities	15000	25203	10203	Yes



Director
Centre for Distance and Online Education
Devi Ahilya Vishwavidyalaya, Indore

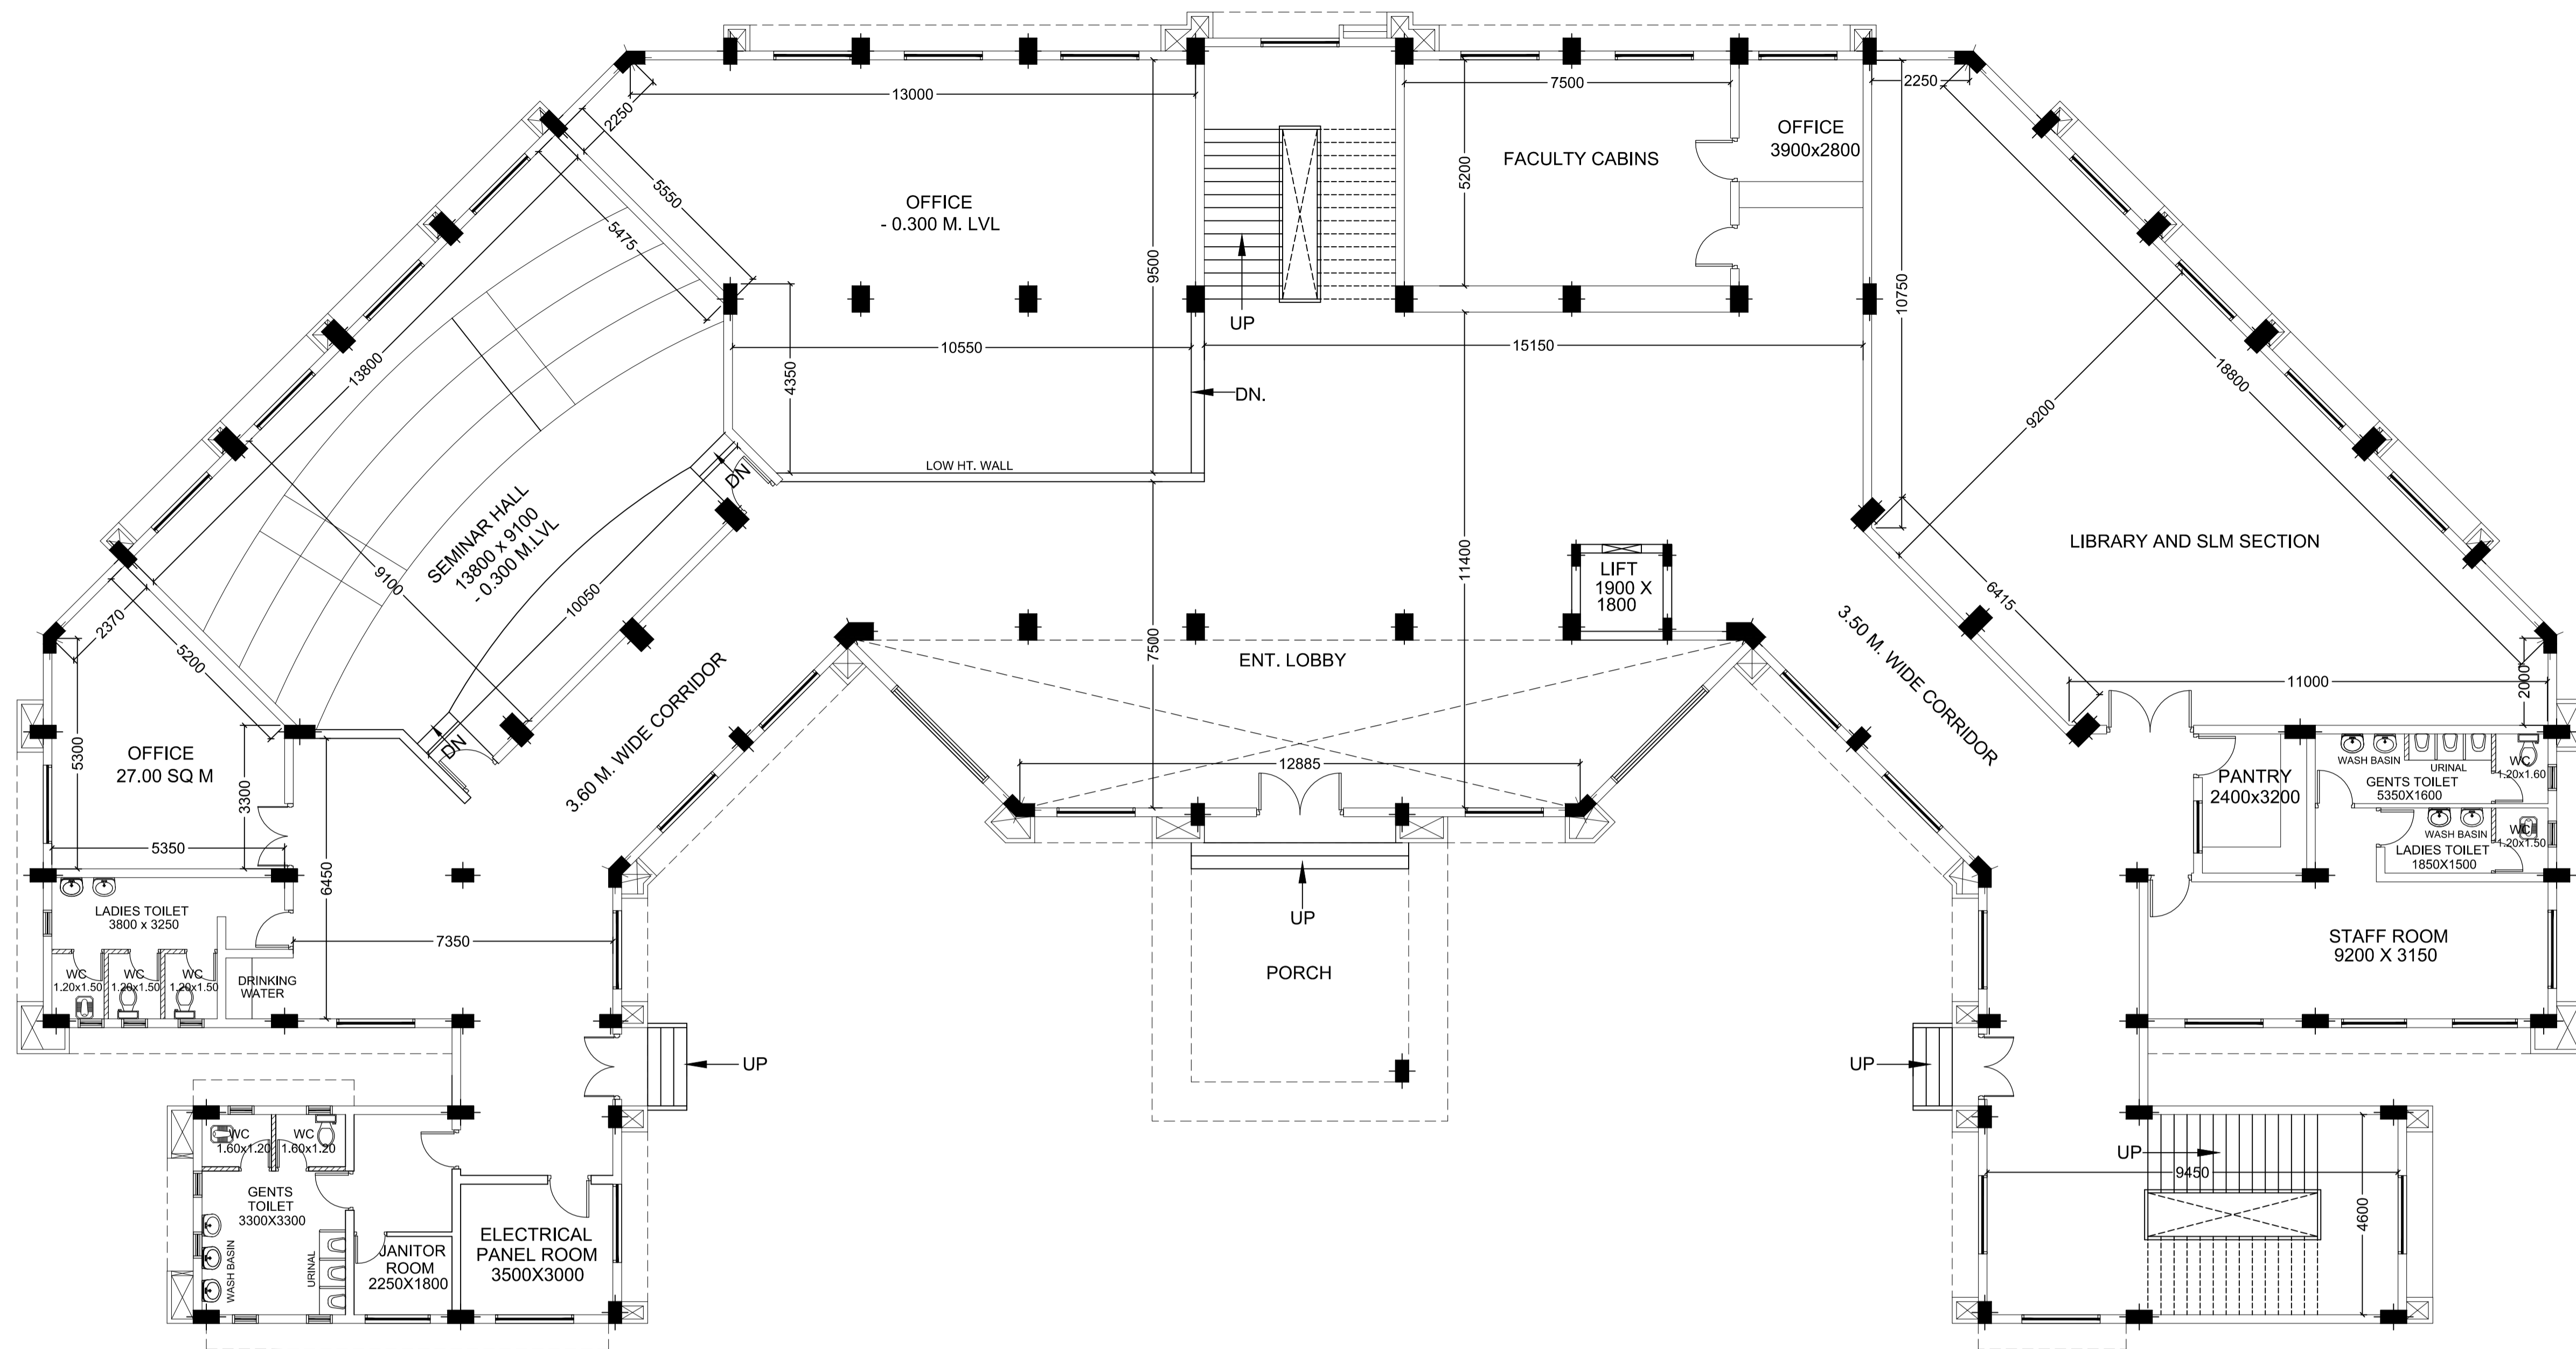

GROUND FLOOR PLAN

DATE	REVISIONS	PARTICULARS	REMARK
DRG. NO. :- 619 - LB - E - A - 1100			SHEET - 1 OF 1
SCALE	PROJECT :-		
1:200	DIRECTORATE OF DISTANCE EDUCATION		
A3			
NORTH	TITLE :- GROUND FLOOR PLAN		
	DATE :- 29.01.21	DEALT BY :- M.S	CHKD BY :- A.S
ARCHITECT			
CONSULTING ARCHITECTS & ENGINEERS			
ALKA KEMKAR AND ASSOCIATES			
8, STATE BANK OFFICER'S COLONY BEEMA NAGAR, OPP. ANAND BAZAAR INDORE- 452001 (M.P.) PH.:0731-2565304,2561685 FAX:0731-2565477 e-mail : akakem@gmail.com			


THIS DRAWING IS COPYRIGHT OF-
AKA CONSULTANTS (INDIA) PVT.LTD.
AND IS NOT TO BE REPRODUCED, HANDED OVER TO
OTHER PERSON OR USED FOR ANY PURPOSE OTHER
THAN THAT FOR WHICH IT HAS BEEN ISSUED
OTHERWISE IT SHALL BE COPYRIGHT VIOLATION.

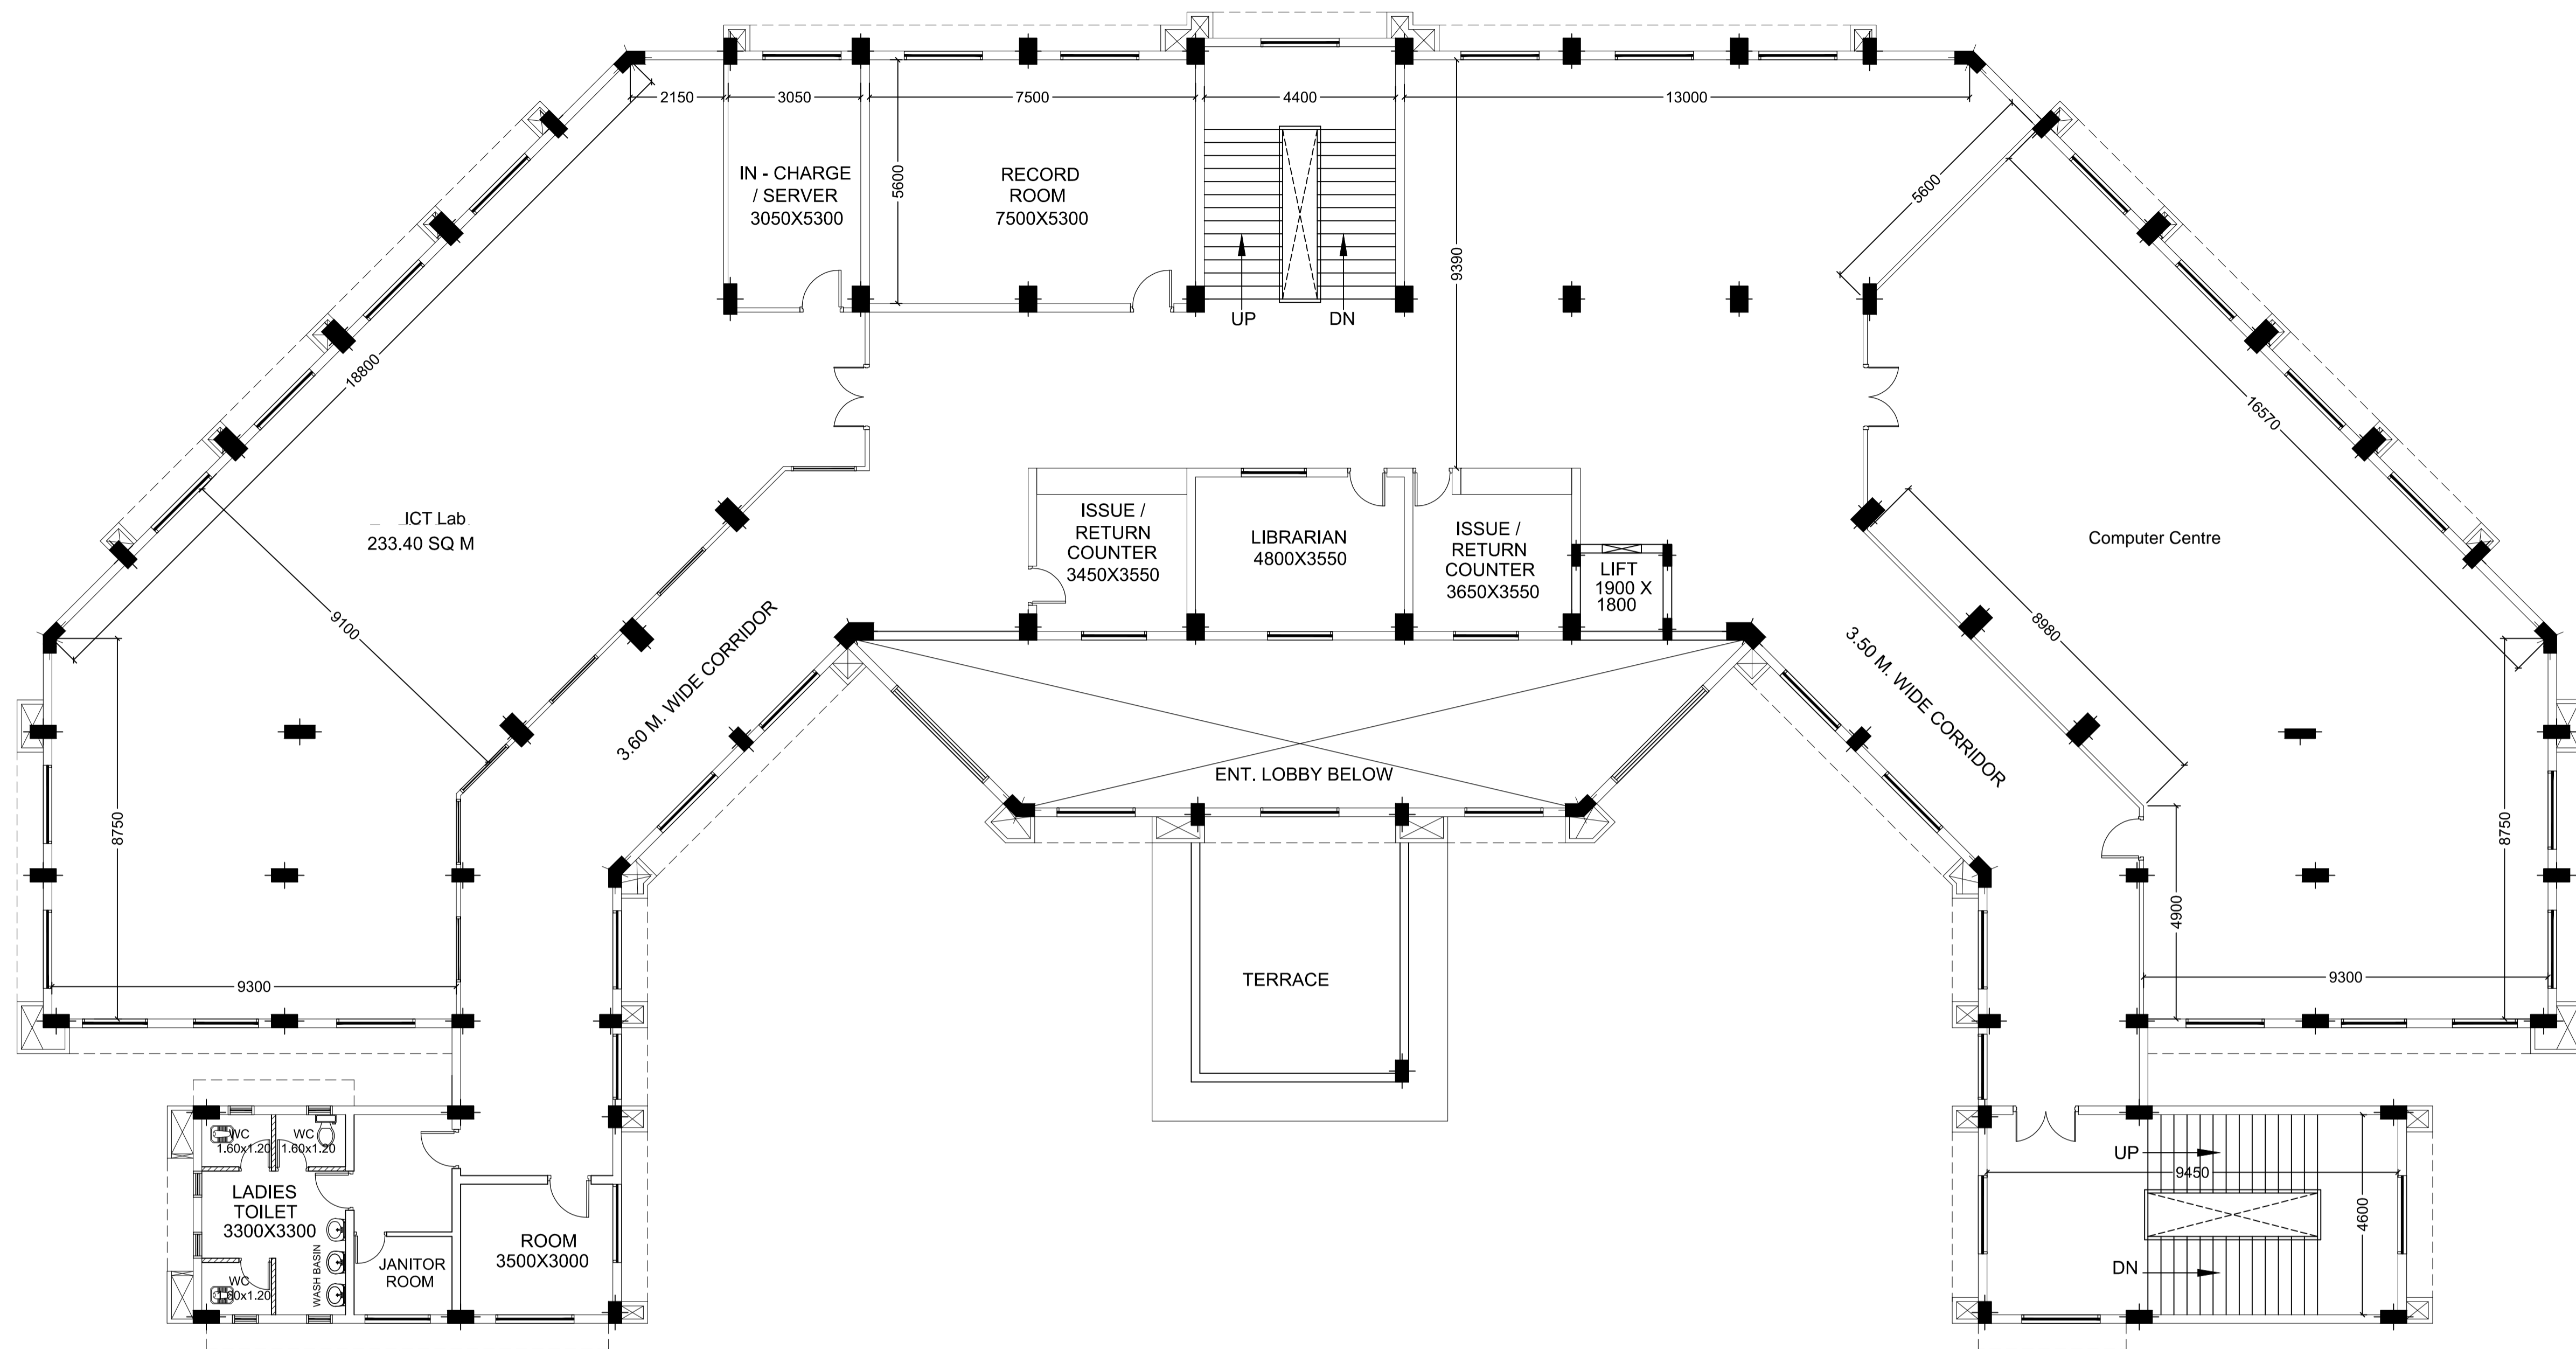

FIRST FLOOR PLAN

DATE	REVISIONS	PARTICULARS	REMARK
DRG. NO. :- 619 - LB - E - A - 1101			SHEET - 1 OF 1
SCALE	PROJECT :-		
1:200	DIRECTORATE OF DISTANCE EDUCATION		
SIZE A3			
NORTH	TITLE :- FIRST FLOOR PLAN		
	DATE :- 29.01.21	DEALT BY :- M.S	CHKD BY :- A.S
ARCHITECT			
CONSULTING ARCHITECTS & ENGINEERS			
ALKA KEMKAR AND ASSOCIATES			
8, STATE BANK OFFICER'S COLONY BEEMA NAGAR, OPP. ANAND BAZAAR INDORE- 452001 (M.P.) PH.:0731-2565304,2561685 FAX:0731-2565477 e-mail : akakem@gmail.com			


THIS DRAWING IS COPYRIGHT OF-
AKA CONSULTANTS (INDIA) PVT.LTD.
AND IS NOT TO BE REPRODUCED, HANDED OVER TO
OTHER PERSON OR USED FOR ANY PURPOSE OTHER
THAN THAT FOR WHICH IT HAS BEEN ISSUED
OTHERWISE IT SHALL BE COPYRIGHT VIOLATION.

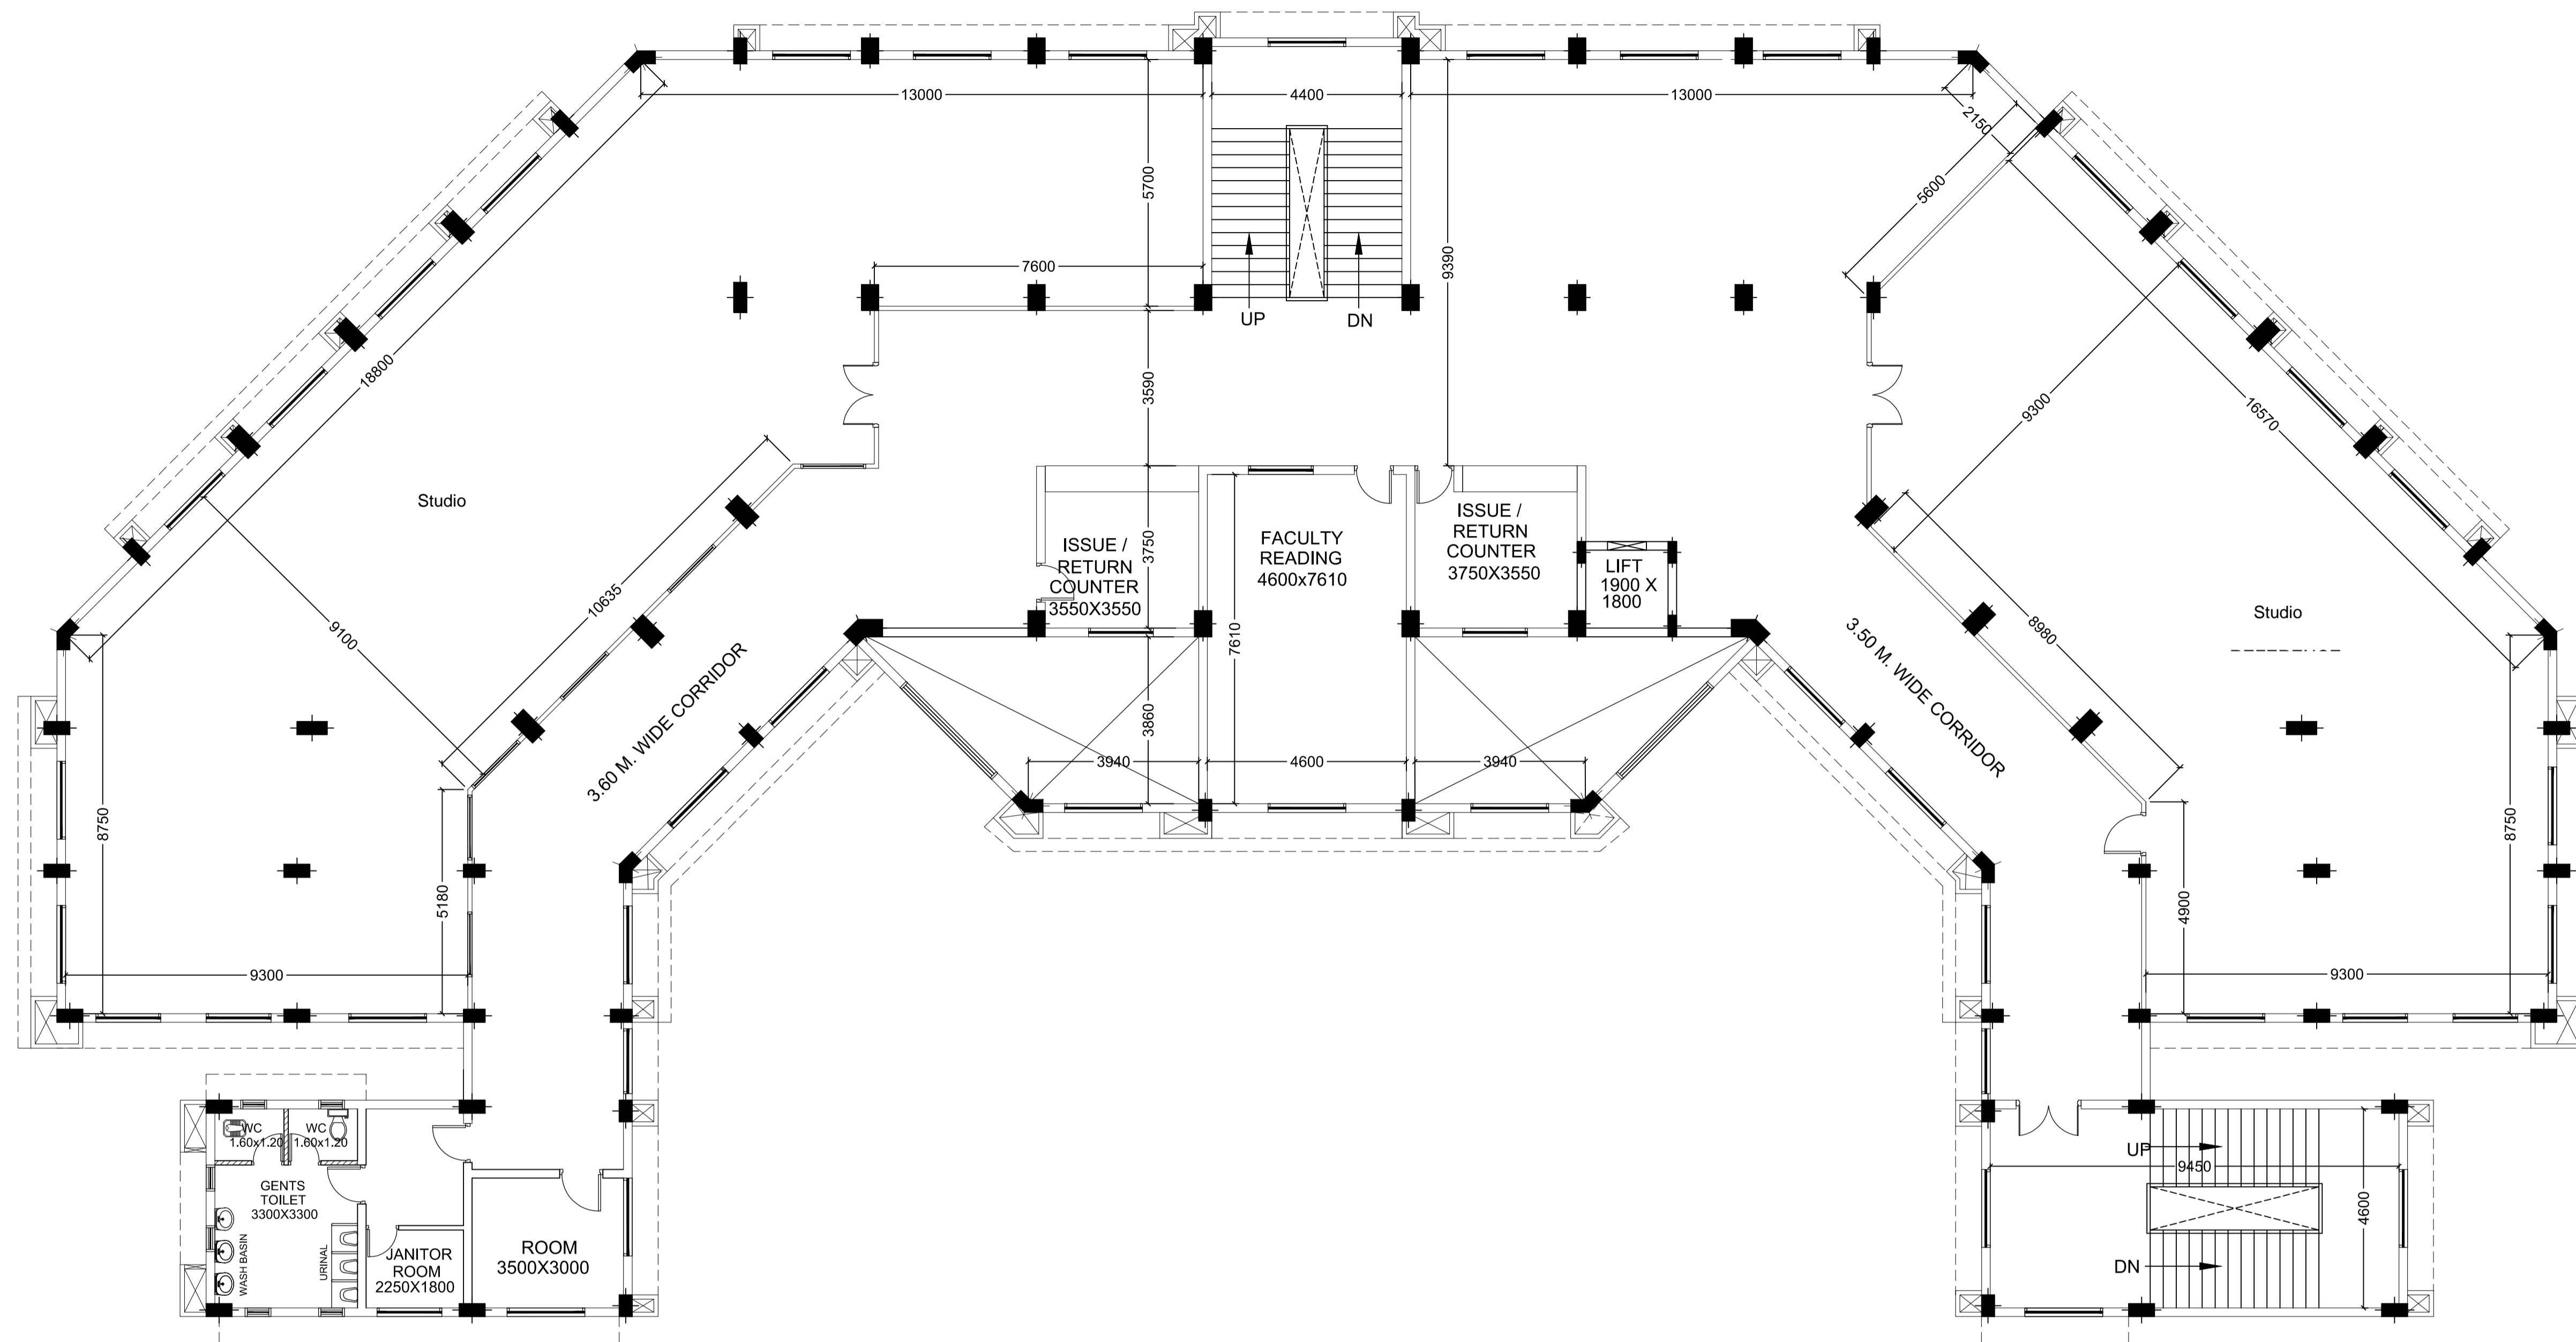

SECOND FLOOR PLAN

DATE	REVISIONS	PARTICULARS	REMARK
DRG. NO. :- 619 - LB - E - A - 1102			SHEET - 1 OF 1
SCALE	PROJECT :-		
1:200	DIRECTORATE OF DISTANCE EDUCATION		
SIZE A3			
NORTH	TITLE :- SECOND FLOOR PLAN		
	DATE :- 29.01.21	DEALT BY :- M.S	CHKD BY :- A.S
ARCHITECT			
CONSULTING ARCHITECTS & ENGINEERS			
ALKA KEMKAR AND ASSOCIATES			
8, STATE BANK OFFICER'S COLONY BEEMA NAGAR, OPP. ANAND BAZAAR INDORE- 452001 (M.P.) PH.:0731-2565304,2561685 FAX:0731-2565477 e-mail : akakem@gmail.com			

THIS DRAWING IS COPYRIGHT OF-
AKA CONSULTANTS (INDIA) PVT.LTD.
AND IS NOT TO BE REPRODUCED, HANDED OVER TO
OTHER PERSON OR USED FOR ANY PURPOSE OTHER
THAN THAT FOR WHICH IT HAS BEEN ISSUED
OTHERWISE IT SHALL BE COPYRIGHT VIOLATION.

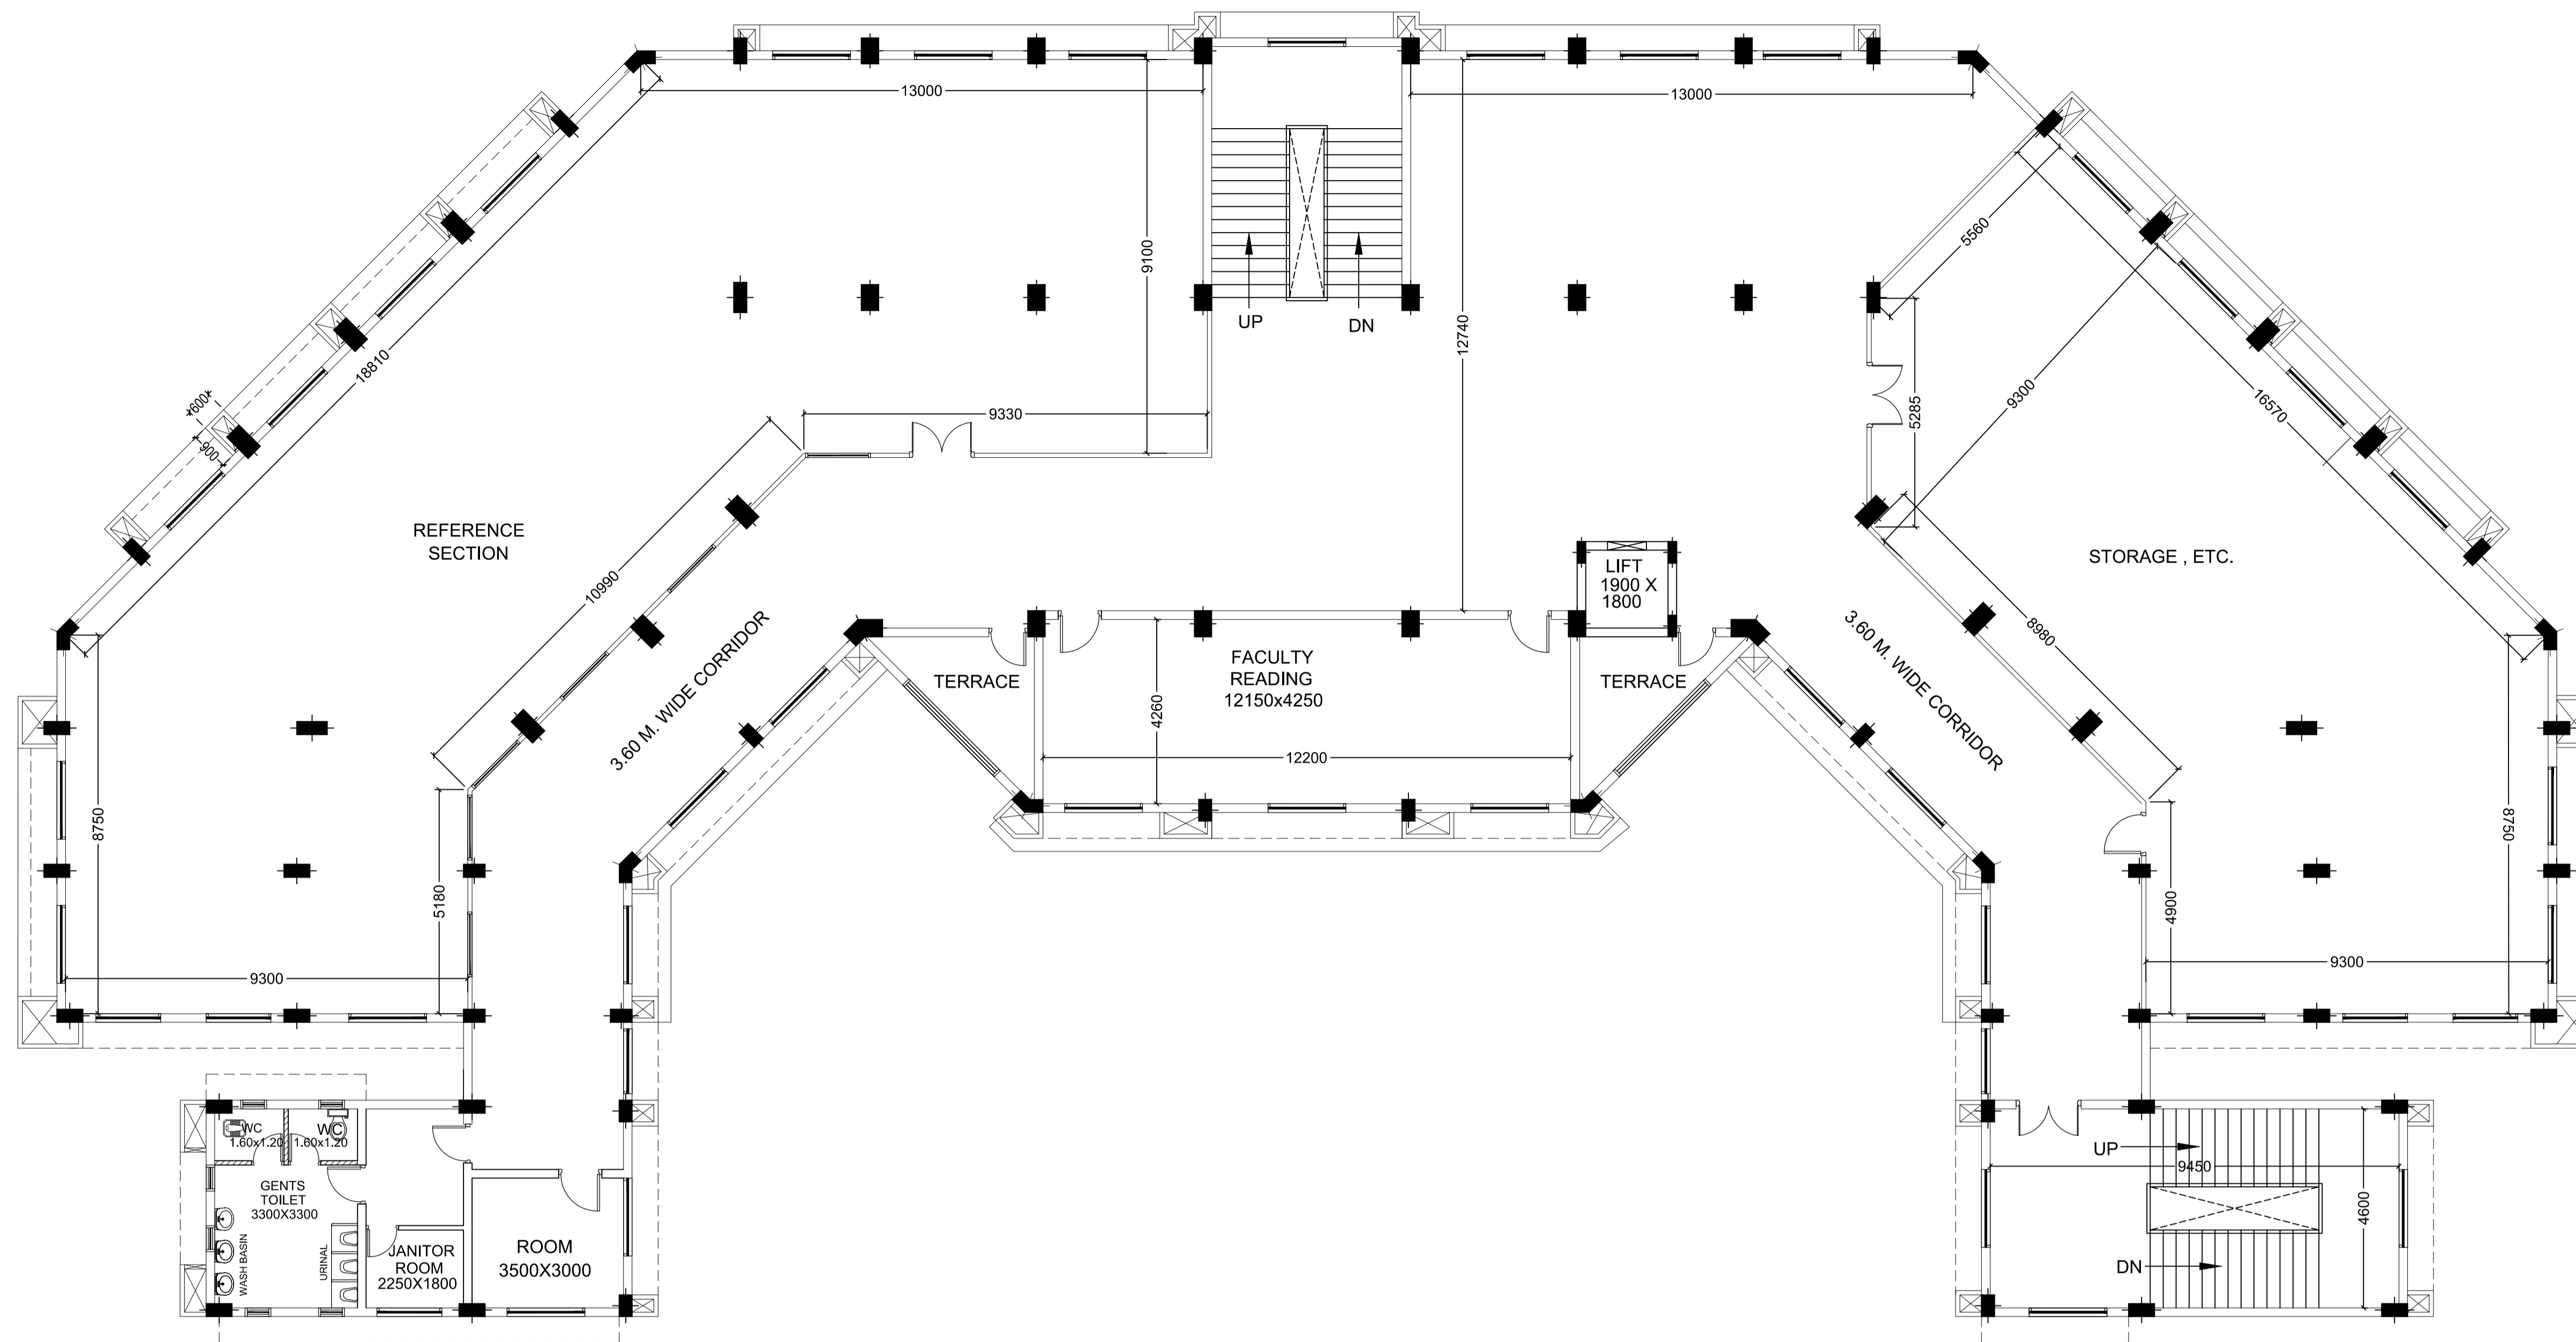

THIRD FLOOR PLAN

DATE	REVISIONS	PARTICULARS	REMARK
DRG. NO. :- 619 - LB - E - A - 1103			SHEET - 1 OF 1
SCALE	PROJECT :-		
1:200	DIRECTORATE OF DISTANCE EDUCATION		
A3			
NORTH	TITLE :- THIRD FLOOR PLAN		
	DATE :- 29.01.21	DEALT BY :- M.S	CHKD BY :- A.S
ARCHITECT			
CONSULTING ARCHITECTS & ENGINEERS			
ALKA KEMKAR AND ASSOCIATES			
8, STATE BANK OFFICER'S COLONY BEEMA NAGAR, OPP. ANAND BAZAAR INDORE- 452001 (M.P.) PH.:0731-2565304,2561685 FAX:0731-2565477 e-mail : akakem@gmail.com			

THIS DRAWING IS COPYRIGHT OF-
AKA CONSULTANTS (INDIA) PVT.LTD.
AND IS NOT TO BE REPRODUCED, HANDED OVER TO
OTHER PERSON OR USED FOR ANY PURPOSE OTHER
THAN THAT FOR WHICH IT HAS BEEN ISSUED
OTHERWISE IT SHALL BE COPYRIGHT VIOLATION.